


1 West Elevation - Equitone panels finish alternative

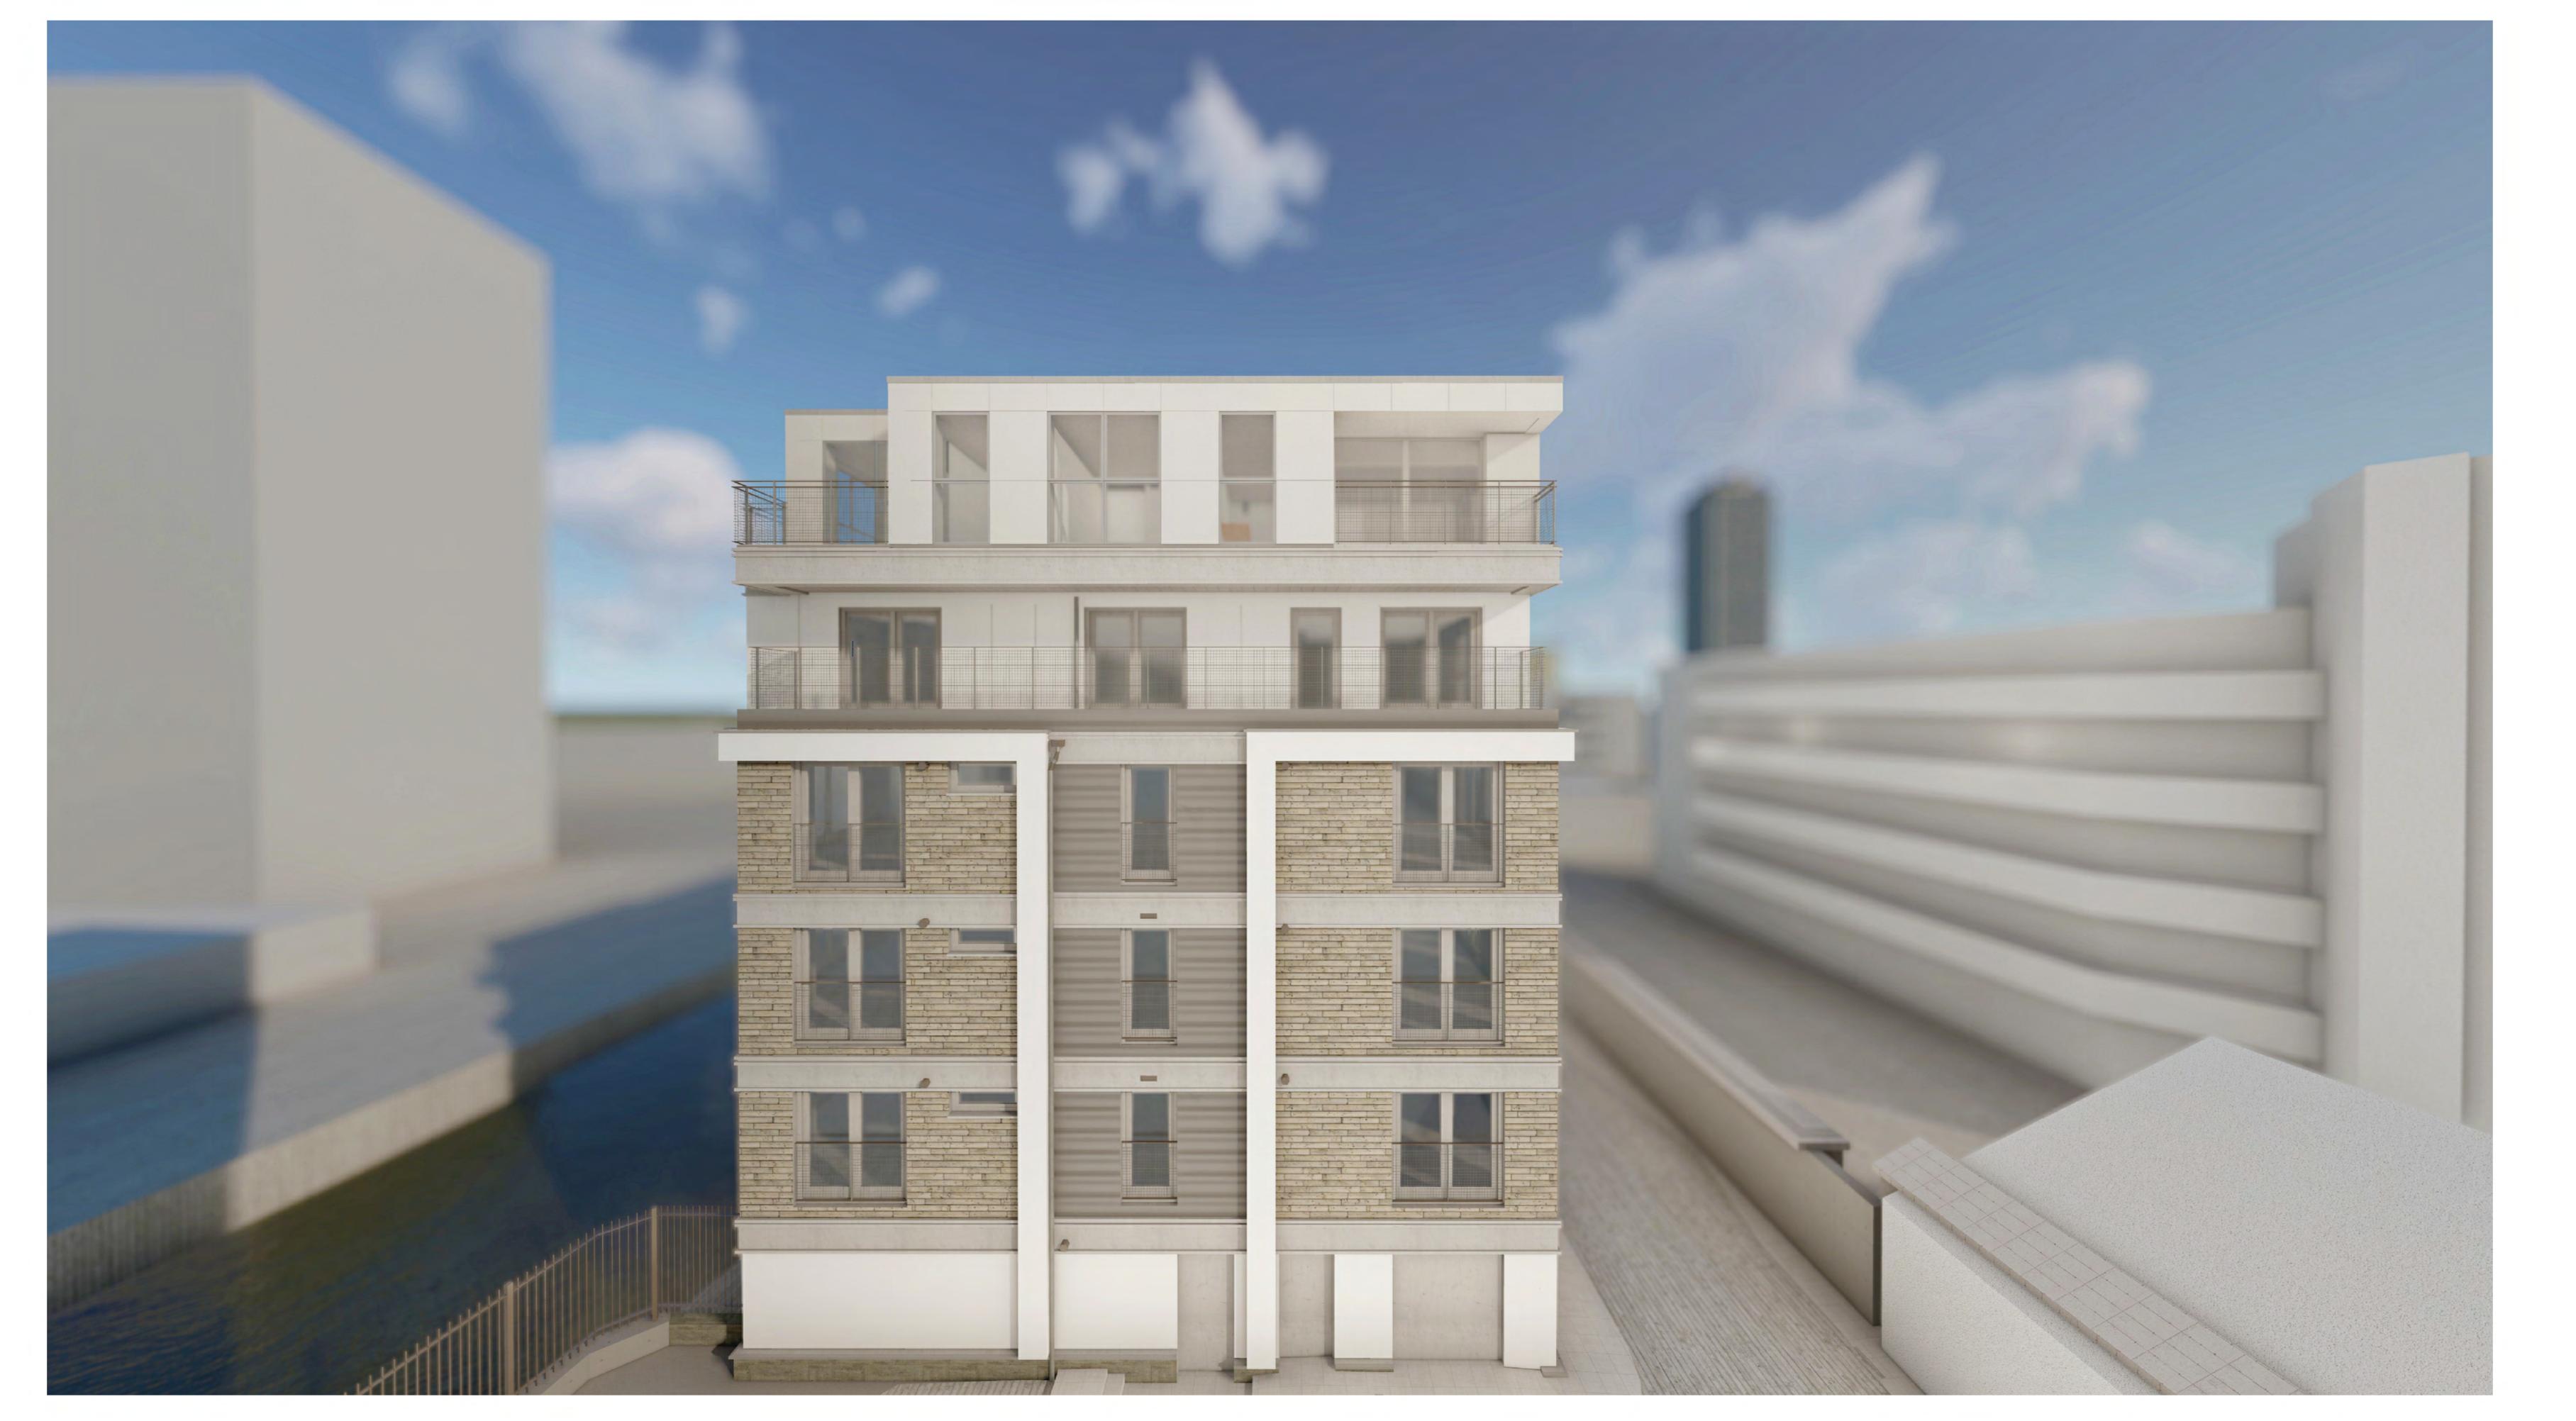

General Notes:

 Copyright of this drawing remains the sole property of Northlight Architects unless otherwise assigned in writing. Do not scale from this drawing, figured dimensions are to be worked in all cases with any discrepancies reported to the Architect prior to commencement of any work.

3. Setting-out is based on outline survey only. All dimensions to be checked on site prior to construction/ordering.

4. All dimensions are in millimeters unless otherwise stated.


5. All drawings to be read in colour 6. This drawing is to be read in conjunction with all relevant drawings and

specification. 7. Northlight Architects take no design responsibility for works in connection with the waterproofing or structural alterations of any basement, or for works in connection with fire safety or fire performance

Proposed

of a building or structure

To Be Demolished

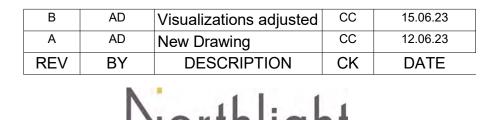

Northlight Creative Works, 7 Blackhorse Ln London E17 6DS 020 3176 4481 www.northlightarchitects.co.uk

CLIENT

Upspace Construction Services

PROJECT

Hutley Wharf

29 Branch Place, Hackney, N1 5PW

DRAWING TITLE

0 1 2 3 5 m 1:50 |....| | | |

West Elevation visualization

DRAWN BY	DATE	CHEC	CHECKED BY	
AD	08.06.23	CC		
SCALE	SIZE	STAT	STATUS	
1:50	A0			
DRAWING NUMBER			REVISION	
1306-NLA-AA-ZZ-DR-A-0653			В	